



Hotel ICON

YOUR BIG DAY
PERFECT WEDDINGS
PERFECT STYLE



CONTENT

SILVERBOX BALLROOM (Maximum Capacity : 35 tables)

BISTRO 1979 (Maximum Capacity : 5 tables)

ABOVE & BEYOND (Chinese style for maximum 100 persons)

THE MARKET (Buffet style for maximum 200 persons)

GREEN (Western style for maximum 74 persons)

[Click for more details.](#)





Hotel **ICON**

ICONIC WEDDING

Located in the heart of Tsim Sha Tsui, Hotel ICON is a luxuriously designed hotel. We are passionate about local culture and this is reflected in every aspect of our design and service, the fabulous food served in all three of our award-winning restaurants, and the way we love to care.

You can host a spectacular reception in our dazzling Silverbox Ballroom or intimate dinners at Above & Beyond. If you opt for something more modern and relaxed, GREEN and The Market are the perfect venues with a variety of cuisine options.

Bistro 1979, Food Lab and Wine Lab with fully equipped professional kitchenware and baking tools are the latest additions to spice up your wedding occasion.



SILVERBOX BALLROOM



SILVERBOX BALLROOM (WEDDING LUNCH)

Whether your dream wedding is an elegant, intimate or fairy tale themed one, the dazzling Silverbox Ballroom designed by William Lim, with its intricate and modern lattice work of sparkling crystal glass, is a contemporary interpretation of the classic ballroom and the perfect stage. From state-of-the-art sound system, lighting to cuisine options, we can ensure that every moment of your wedding day is perfect and memorable.

Book Silverbox Ballroom for your wedding lunch to enjoy below privileges:

- Valet car parking for five (5) private cars (maximum 7-seater)
- A bridal dressing room
- Selections of table linen, seat covers and decorative table items
- Fresh floral centerpieces for all dining tables
- Dummy wedding cake for photography
- A customized wedding logo at main stage
- A bottle of house sparkling wine for the toast
- Corkage waived for 1 bottle per table of self-brought spirits and wines
- Audio visual equipment including 2 handheld microphones
- Complimentary 8 pieces of wedding invitation card per table (excluded printing)
- Discount coupons for Bride & Groom
- One night accommodation in our Club 65 Suite, with champagne, deluxe fruit platter and floral arrangement
- Breakfast Buffet at The Market for bride & groom



SILVERBOX BALLROOM (WEDDING DINNER)

Book parts of the Silverbox Ballroom for your wedding dinner to enjoy below exclusive privileges:

- Tesla chauffeur car for five (5) hours
- Valet car parking for five (5) private cars (maximum 7-seater)
- A bridal dressing room
- Selections of table linen, seat covers and decorative table items
- Fresh floral centerpieces for all dining tables
- Dummy wedding cake for the photography
- A bottle of house sparkling wine for the toast
- Mahjong with Chinese tea before dinner
- Complimentary fruit tea during pre-function period
- Corkage waived for 1 bottle per table of self-brought spirits and wines
- Audio visual equipment including two (2) handheld microphones
- Complimentary eight (8) pieces of wedding invitation card per table (excluded printing)
- Discount coupons for Bride & Groom
- A customized wedding logo at main stage
- One night accommodation in our Club 65 Suite, with champagne, deluxe fruit platter and floral arrangement
- Breakfast Buffet at The Market for bride & groom



SILVERBOX BALLROOM (WEDDING DINNER)

Book the entire Silverbox Ballroom for your wedding dinner to enjoy below additional privileges:

Our Exclusive ICON Touch


- Ideas for table menu printing, place cards for head table (s), customised logo design with the name of the couple and one of the below selections:
 1. Photo booth with props
 2. A selection of bright coloured macarons
 3. Soy wax flower candle
 4. One HK\$5,000 decorations cash voucher* (This privilege has to be used in conjunction with the fabric main backdrop)
 5. 10ml Nogara Perfume
- Sweet corner with homemade desserts and cupcakes in different colour themes
- 50% savings for wedding menu tasting (Maximun for 6 persons)
- A second customised backdrop at the wedding reception
- A customised 10' x 20' fabric main backdrop*
- A customised one hour spa experience for two persons at Angsana Spa



Your Wedding, Your Way

SILVERBOX BALLROOM

Whole floor plan

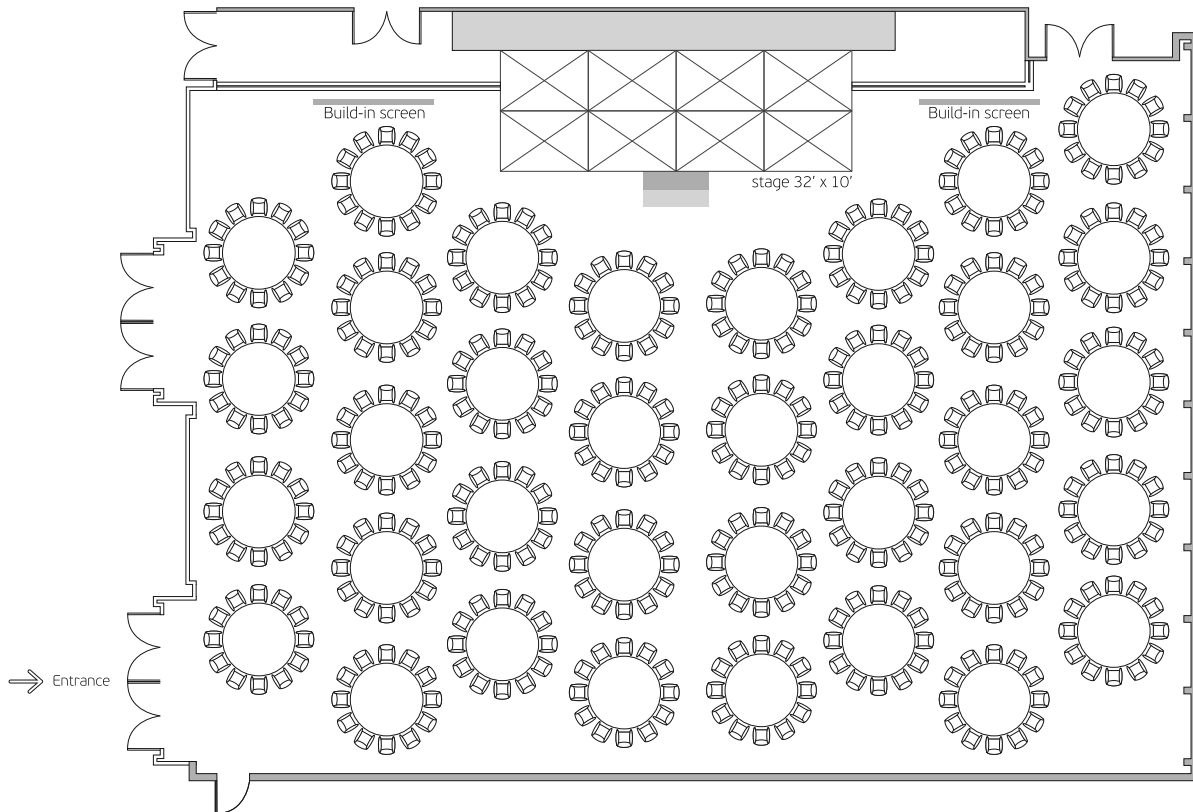

Event Venue	Ceiling Height (m)	Length (m)	Width (m)	Size (sq. m.)	Size (sq. ft)	Banquet (12 pax in each table)
Silverbox Ballroom	5	27.4	21	570	6,135	420 (35 tables)

35 Tables

Diagram for reference only.




[View Video](#)



[View Virtual Reality](#)

SILVERBOX BALLROOM

1+2+4+5 floor plan

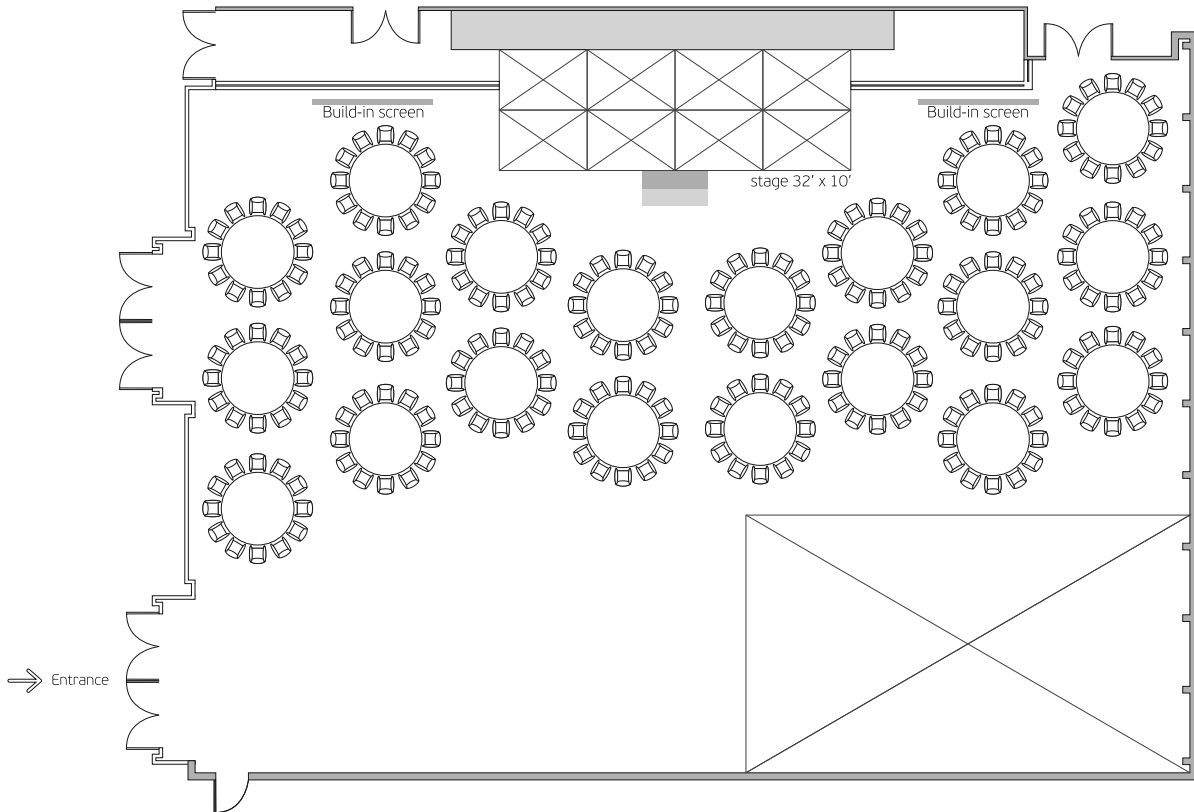

Event Venue	Ceiling Height (m)	Length (m)	Width (m)	Size (sq. m.)	Size (sq. ft)	Banquet (12 pax in each table)
Silverbox Ballroom 1+2+4+5	5	27.4	14	493	5,309	240 (20 tables)

20 Tables

Diagram for reference only.




View Video



View Virtual Reality

SILVERBOX BALLROOM

1+2+3 floor plan

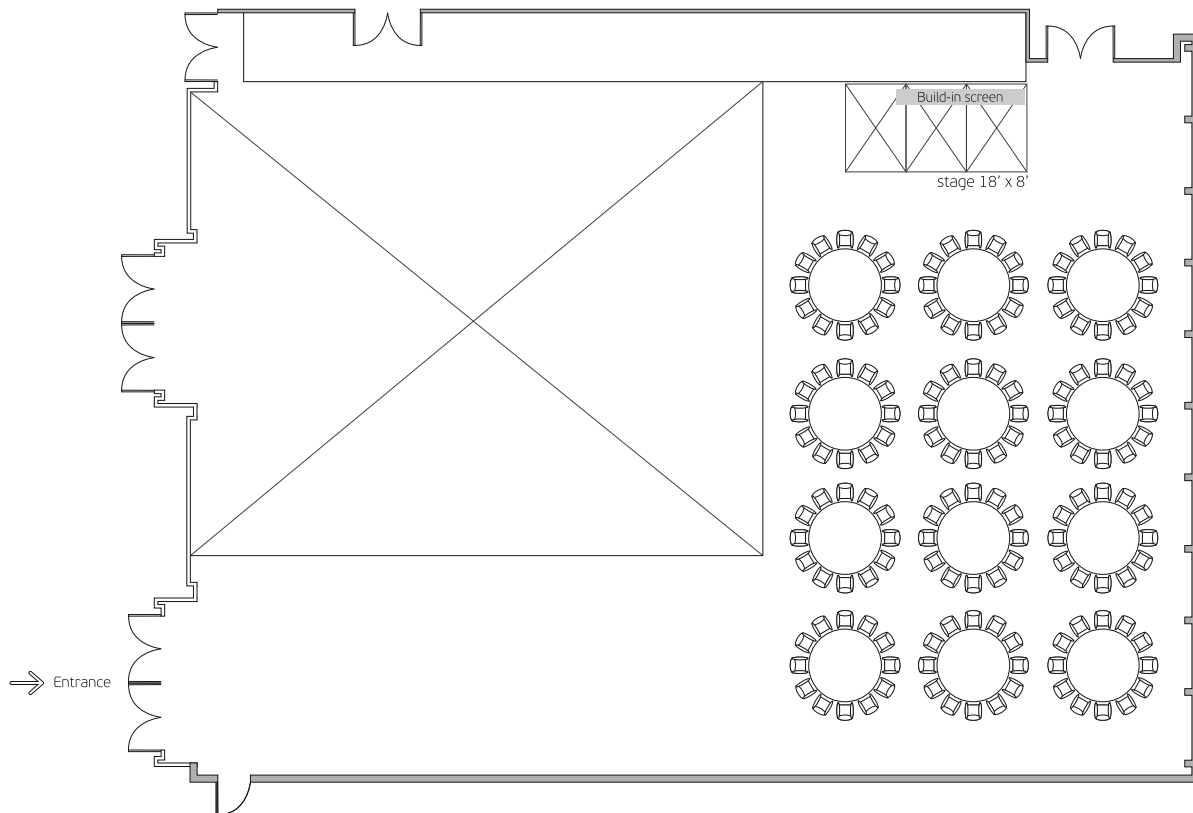

Event Venue	Ceiling Height (m)	Length (m)	Width (m)	Size (sq. m.)	Size (sq. ft.)	Banquet (12 pax in each table)
Silverbox Ballroom 1+2+3	5	12	19	231	2,486	144 (12 tables)

12 Tables

Diagram for reference only.



[View Video](#)



[View Virtual Reality](#)



Your Dream Wedding

your dream wedding is an elegant, intimate or fairy tale themed one





BISTRO 1979



BISTRO 1979

Host your wedding at Bistro 1979 and enjoy below privileges:

- Valet car parking for three (3) private cars (maximum 7-seater)
- Selections of table linen
- Fresh floral centerpieces for all dining tables
- Dummy wedding cake for the photography
- A bottle of house sparkling wine for the toast
- Corkage waived for 10 bottles of self-brought spirits and wines
- Audio visual equipment including updated KEF speaker with two (2) handheld micro phones
- Complimentary eight (8) pieces of wedding invitation card per table (excluded printing)

During your stay one night's accommodation in our ICON 36 Harbour View Room, can enjoy below privileges:

- Complete with honeymoon amenities including champagne, fruit bowl and floral arrangements to celebrate
- Breakfast buffet at The Market for bride & groom




Your Dream Wedding

your dream wedding is an elegant, intimate or fairy tale themed one

BISTRO 1979

Floor plan

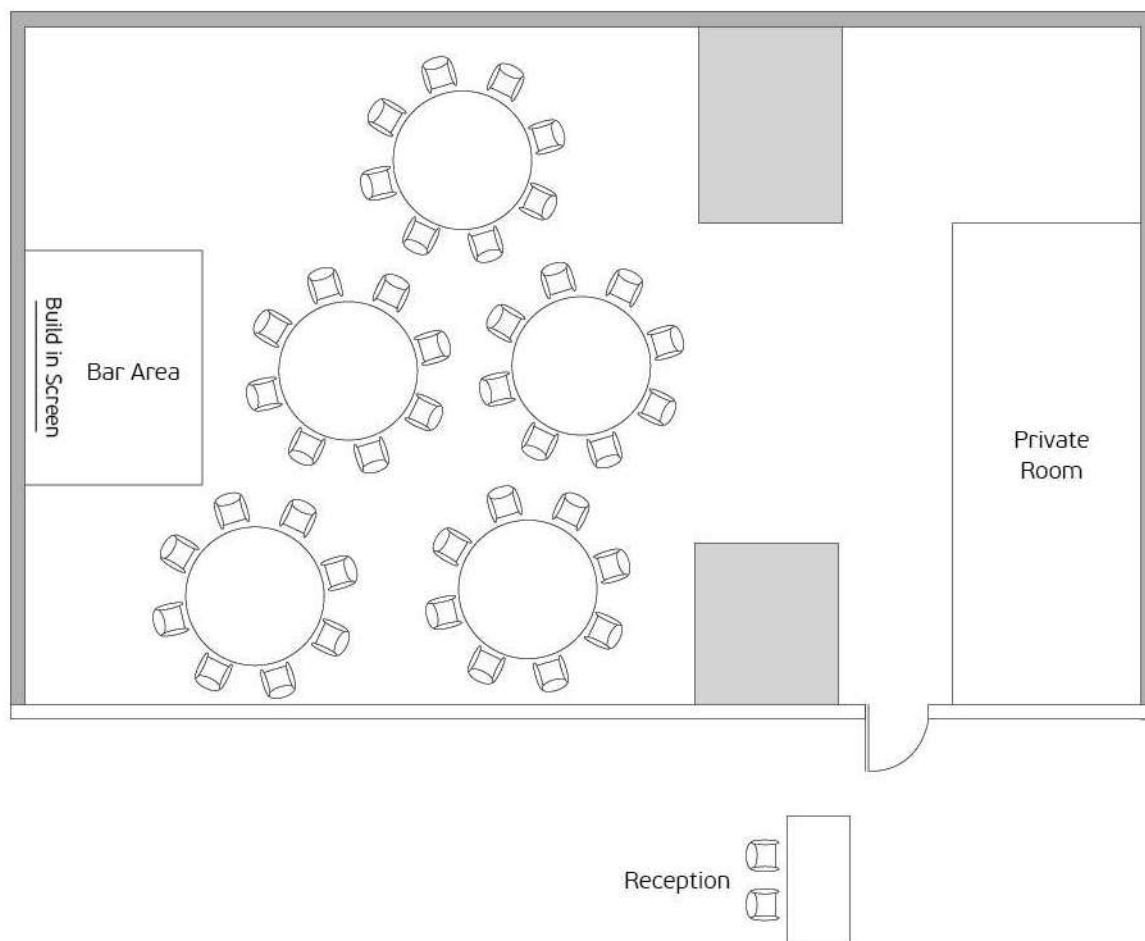

5 tables

Diagram for reference only.



ABOVE & BEYOND






ABOVE & BEYOND

With the spectacular harbour view, fine Cantonese cuisine, unique wine room and contemporary interiors, the MICHELIN Recommended Above & Beyond has a 270° harbour-view private dining room for reception and cocktail session two private dining rooms for bridal use, provides you with the perfect venue to create a unique wedding celebration. Above & Beyond can accommodate a maximum capacity of 100 guests.

ABOVE & BEYOND

Whole floor plan

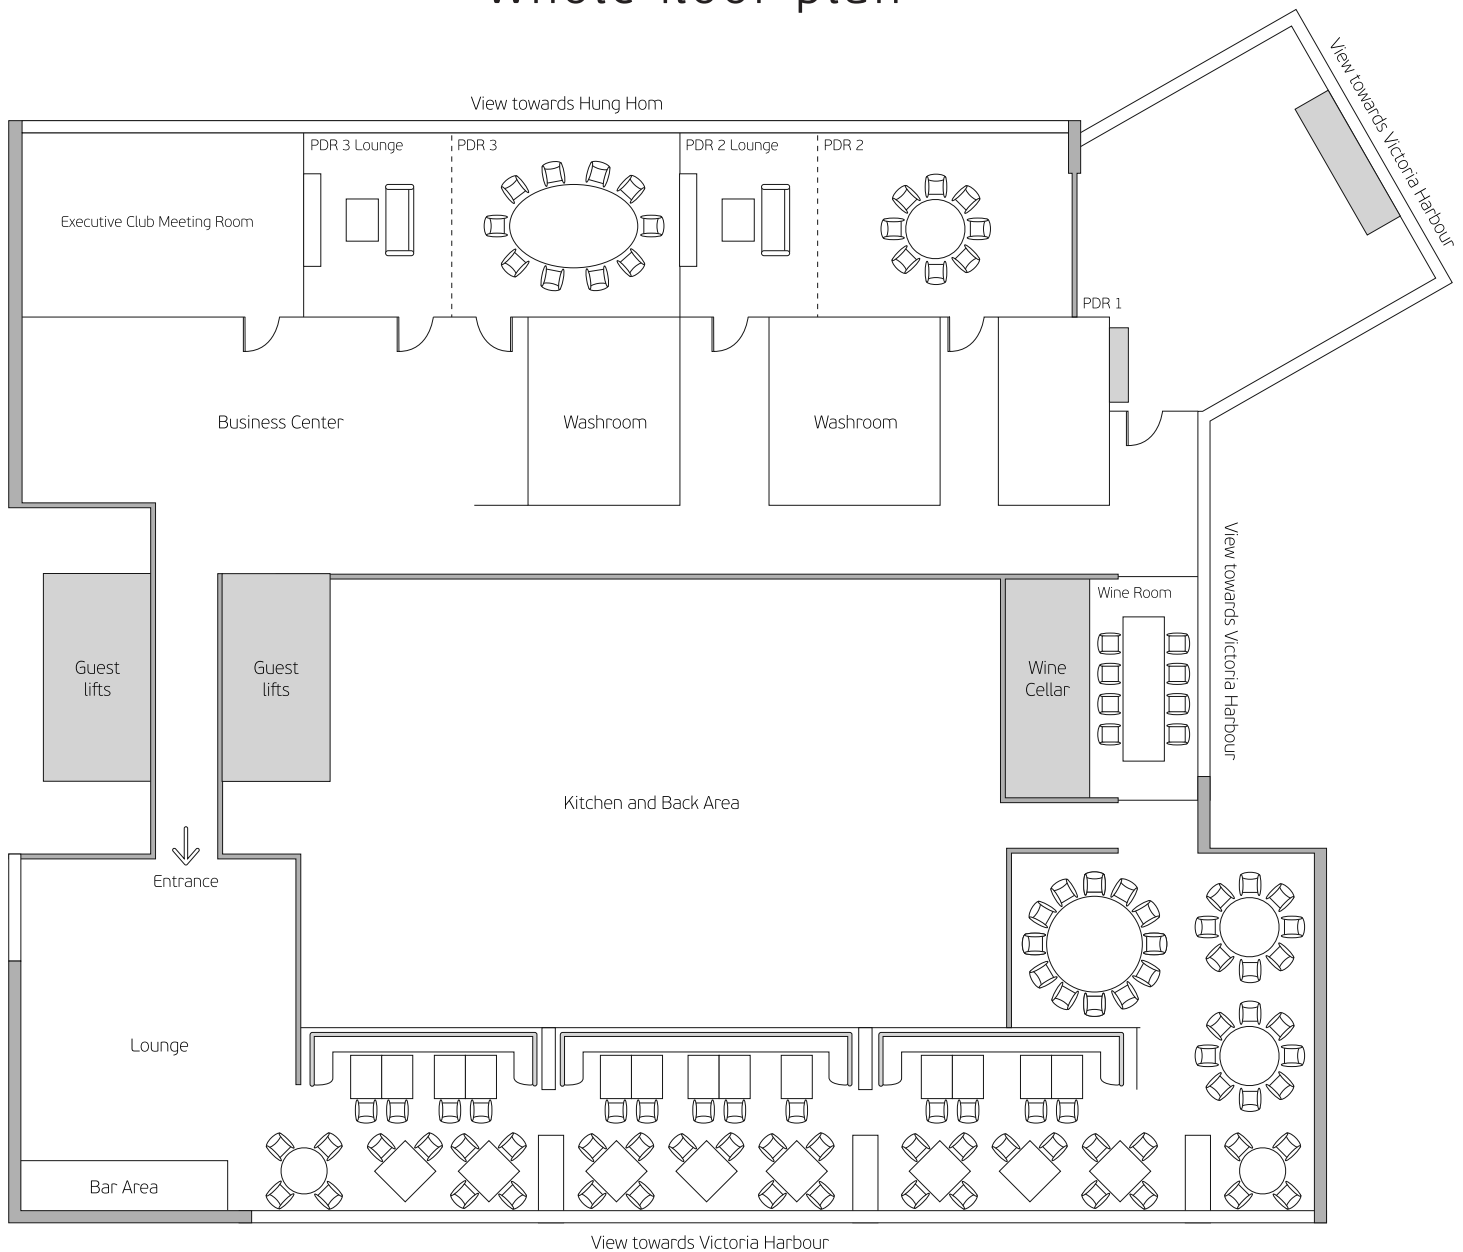

PDR refer to Private Dining Room

Diagram for reference only.



[View Video](#)



[View Virtual Reality](#)



ABOVE & BEYOND

Host your wedding at Above & Beyond and enjoy below privileges:

- Valet car parking for three (3) private cars (maximum 7-seater)
- Mini backdrop at the wedding reception
- Fresh floral centerpieces for all dining tables
- Dummy wedding cake for the photography
- A bottle of house sparkling wine for the toast
- Corkage waived for 10 bottles of self-brought spirits and wines
- Complimentary 8 sets of wedding invitation card for every 10 persons (excluded printing)
- One night accommodation in our Club 65 Suite with champagne, deluxe fruit platter and floral arrangement
- Breakfast Buffet at The Market for bride & groom



THE MARKET



Your Dream Wedding

your dream wedding is an elegant, intimate or fairy tale themed one



THE MARKET

From antipasti to laksas, curries to grilled meats followed by an array of enticing desserts, the ever-popular Market offers your wedding guests the world on a plate in a vibrant atmosphere. Host a wedding ceremony in the outdoor terrace or a private dining room with a maximum capacity of 200 guests.

THE MARKET

Whole floor plan

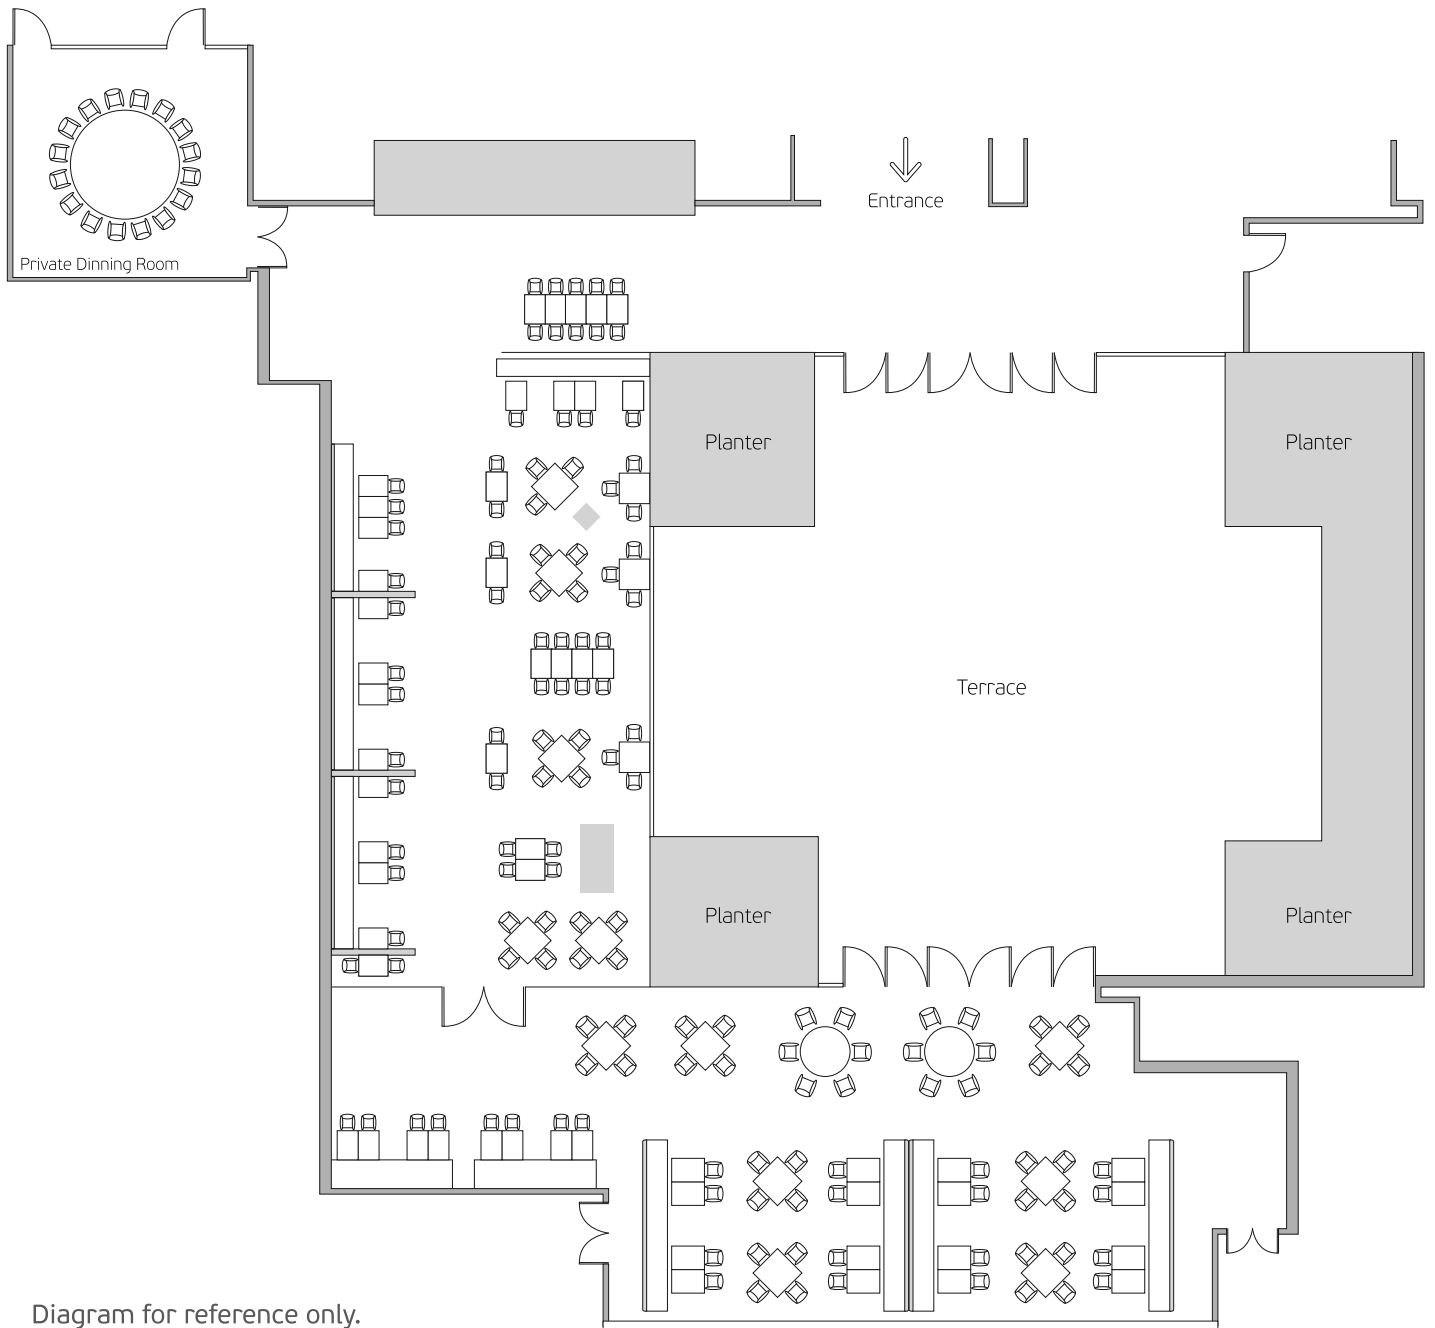


Diagram for reference only.



[View Video](#)



[View Virtual Reality](#)



THE MARKET

Host your wedding at The Market and enjoy below privileges:

- Valet car parking for three (3) private cars (maximum 7-seater)
- Mini backdrop at the wedding reception
- Fresh floral centerpieces for all dining tables
- Dummy wedding cake for the photography
- A bottle of house sparkling wine for the toast
- Corkage waived for 10 bottles of self-brought spirits and wines
- Complimentary 8 sets of wedding invitation card for every 10 persons (excluded printing)
- One night accommodation in our Club 65 Suite with champagne, deluxe fruit platter and floral arrangement
- Breakfast Buffet at The Market for bride & groom



GREEN



GREEN

For a chic and sophisticated wedding of up to 70 guests for lunch and dinner or 100 guests for after-party, GREEN provides a stylish and relaxed setting beneath the striking Asia's largest vertical garden, designed by world-famous botanist Patrick Blanc. From signature drinks to carefully designed menus, our dedicated team of wedding specialists will guide you through the process so you can plan your big day with ease.



GREEN Floor Plan

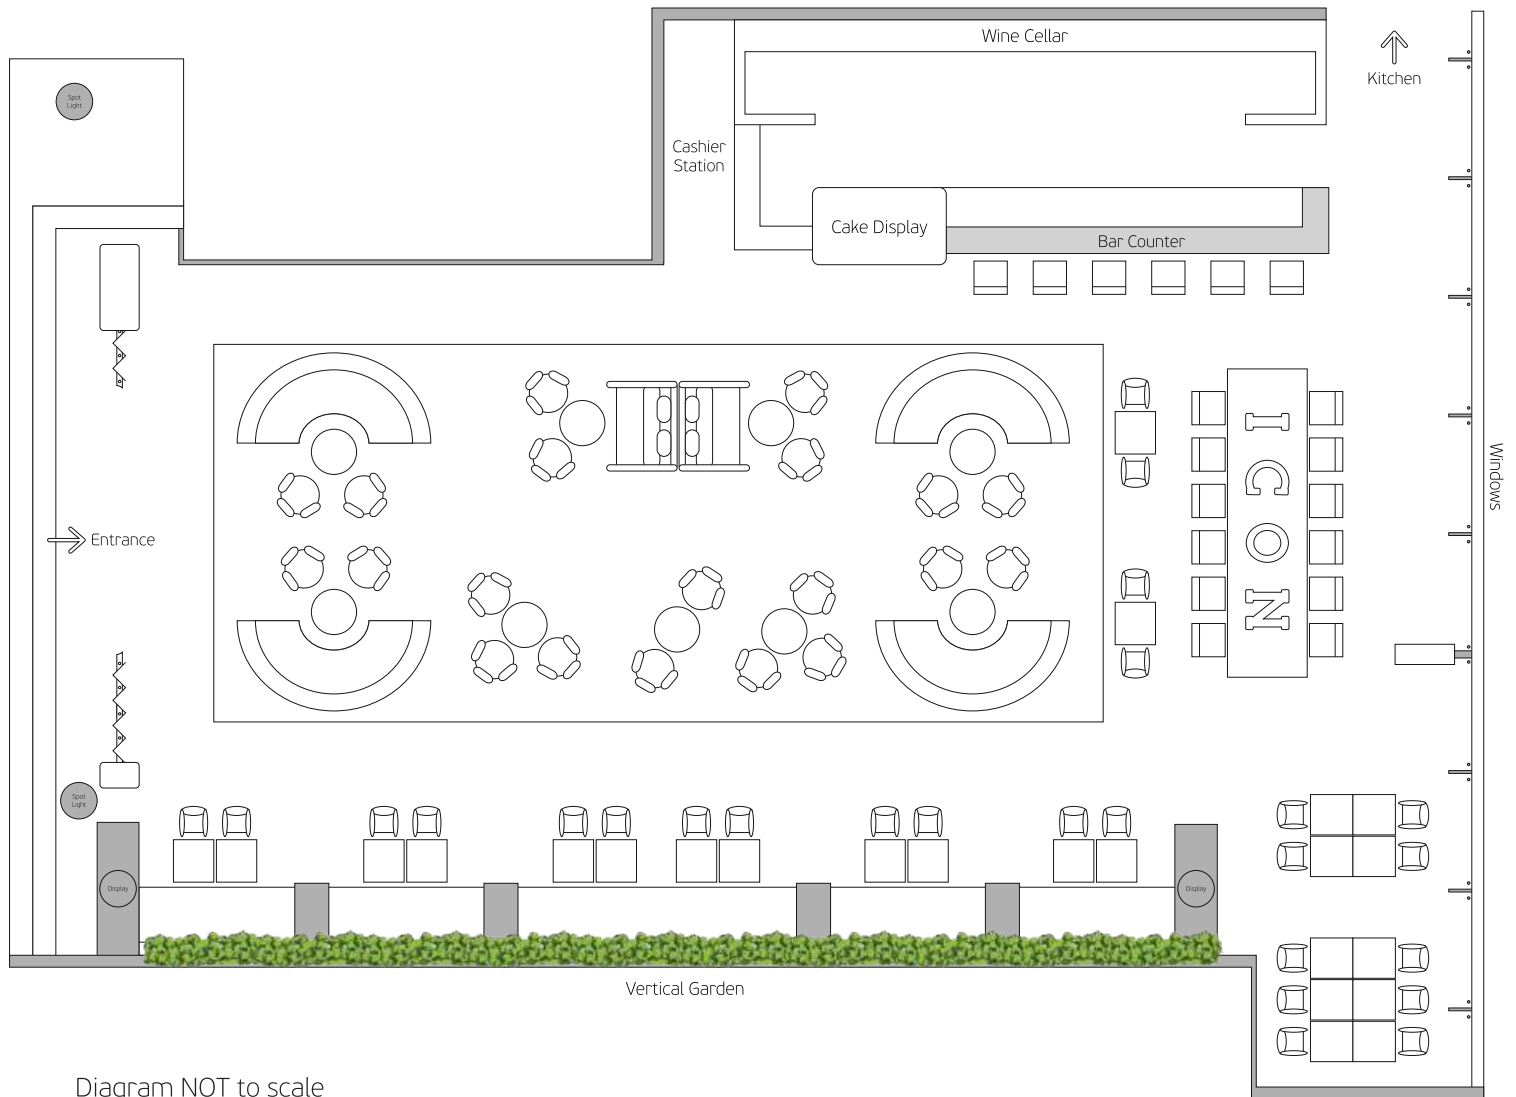


Diagram NOT to scale



[View Video](#)



[View Virtual Reality](#)



GREEN

Host your wedding at GREEN and enjoy below privileges:

- Valet car parking for three (3) private cars (maximum 7-seater)
- Mini backdrop at the wedding reception
- Fresh floral centerpieces for all dining tables
- Dummy wedding cake for the photography
- A bottle of house sparkling wine for the toast
- Corkage waived for 10 bottles of self-brought spirits and wines
- Complimentary 8 sets of wedding invitation card for every 10 persons (excluded printing)
- One night accommodation in our Club 65 Suite with champagne, deluxe fruit platter and floral arrangement
- Breakfast Buffet at The Market for bride & groom



Hotel **ICON**



VISIT OUR WEBSITE

wedding.hotel-icon.com

CONTACT US

  @hoteliconhk

 Hotel_ICON_HK

T (852) 3400 1613
events@hotel-icon.com

17 Science Museum Road, Tsim Sha Tsui East, Kowloon